


803-413 Fig. 237

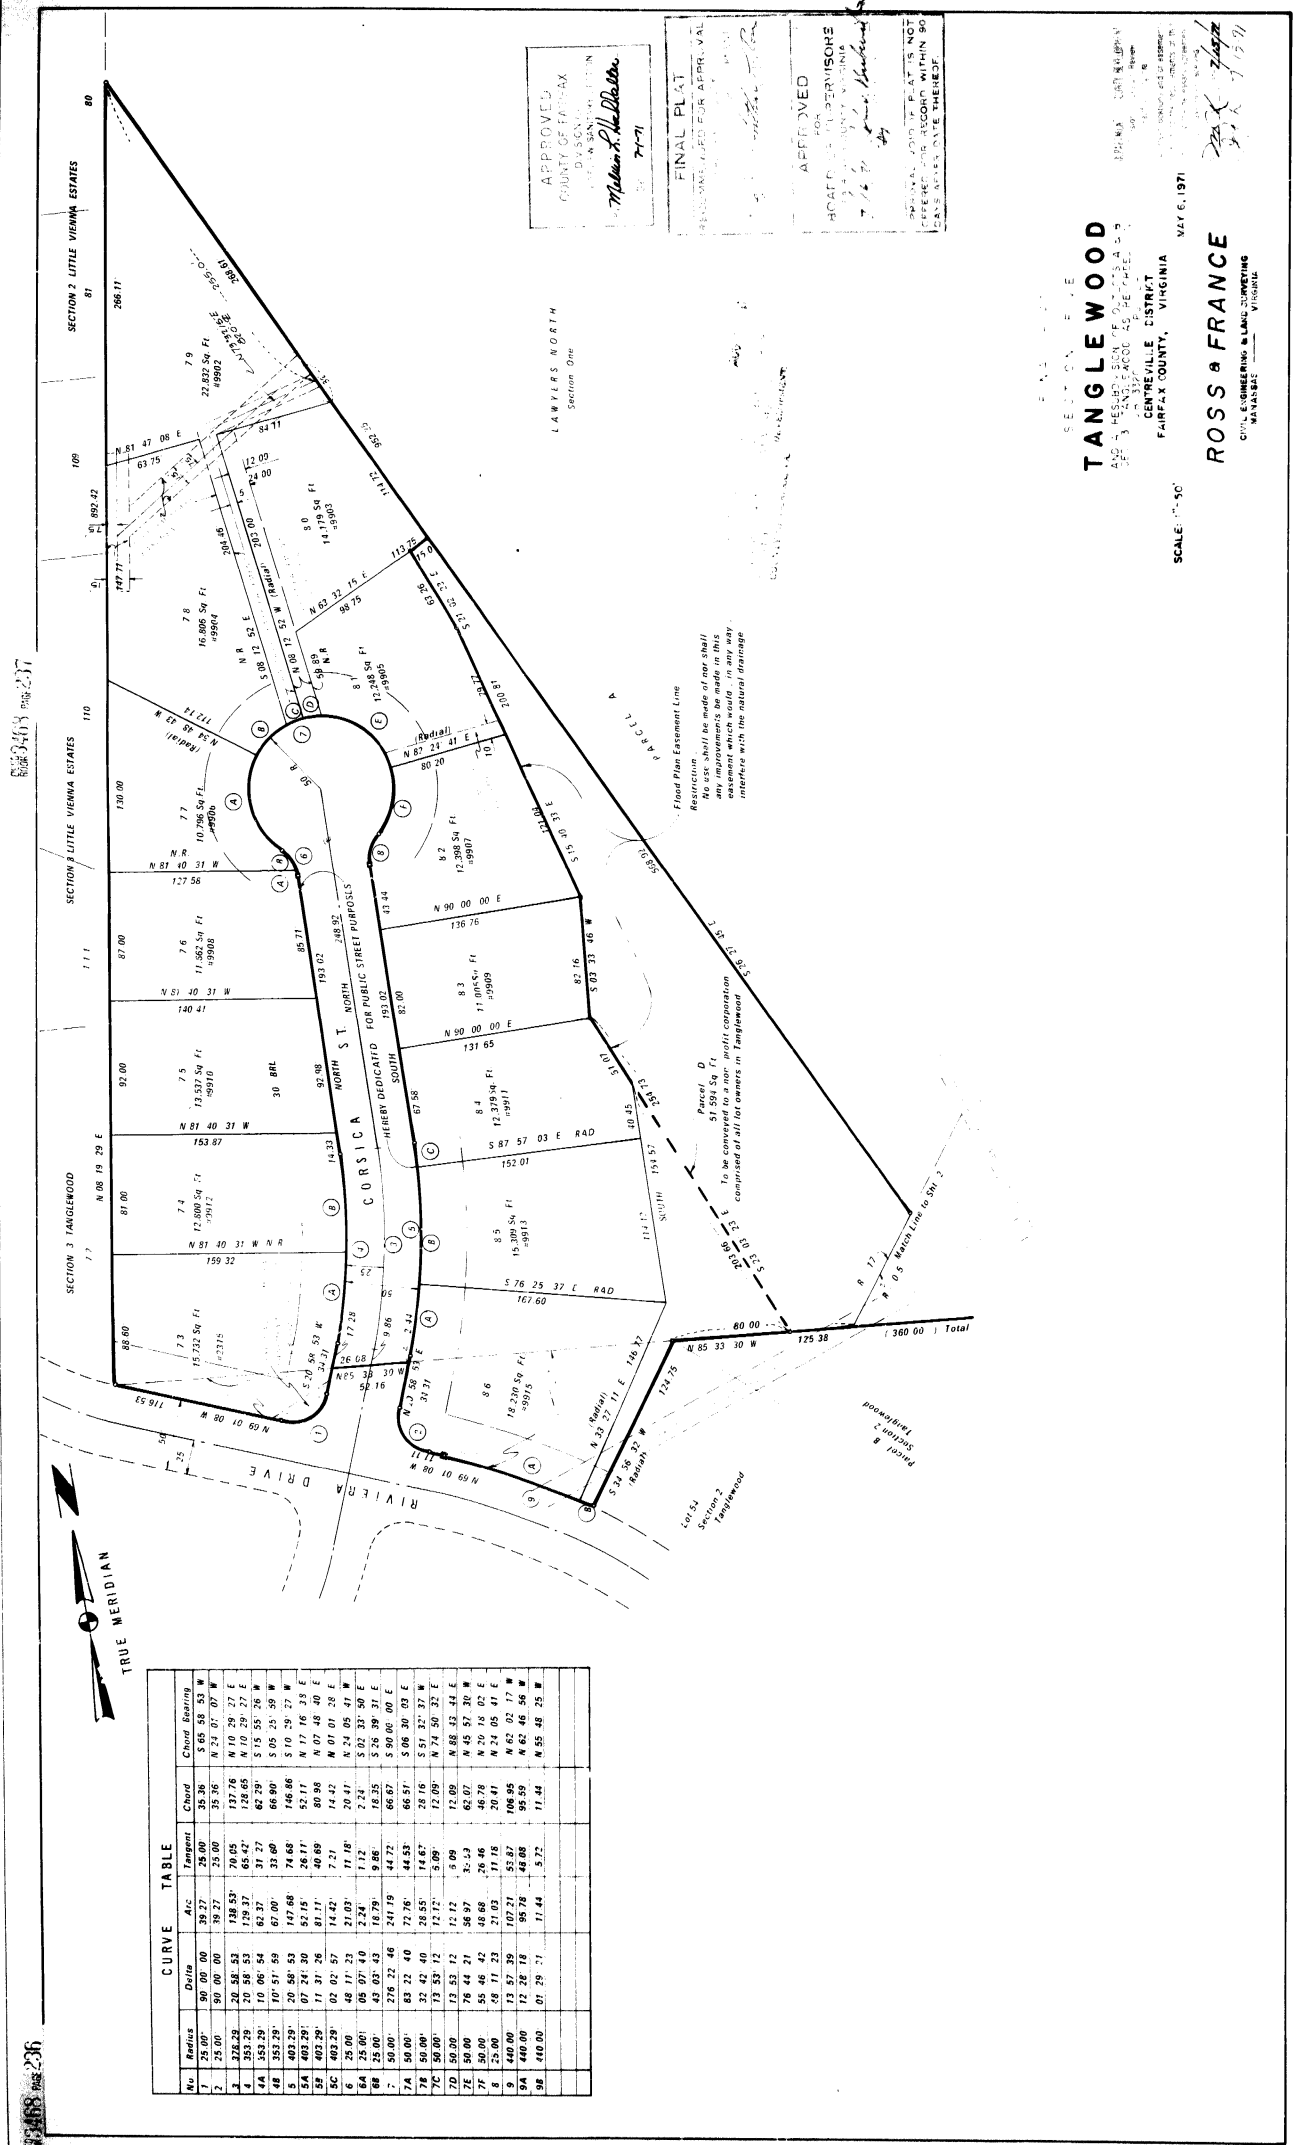

No.	Radius	Chord	ARC	Tangent	Chord Bearing
APPROVED
COUNTY OF FAIRFAX
A SUBDIVISION
7-7-71
7-7-71

FINAL PLAT
7-7-71

APPROVED
FOR
7-7-71
7-7-71

SECTION FIVE
TANGLEWOOD


SCALE: 1" = 50'

MAY 6, 1971

ROSS & FRANCE
CIVIL ENGINEERING & SURVEYING
MANASSAS, VIRGINIA

SMT. NO. 1 OF 2

803-413 Fig. 238

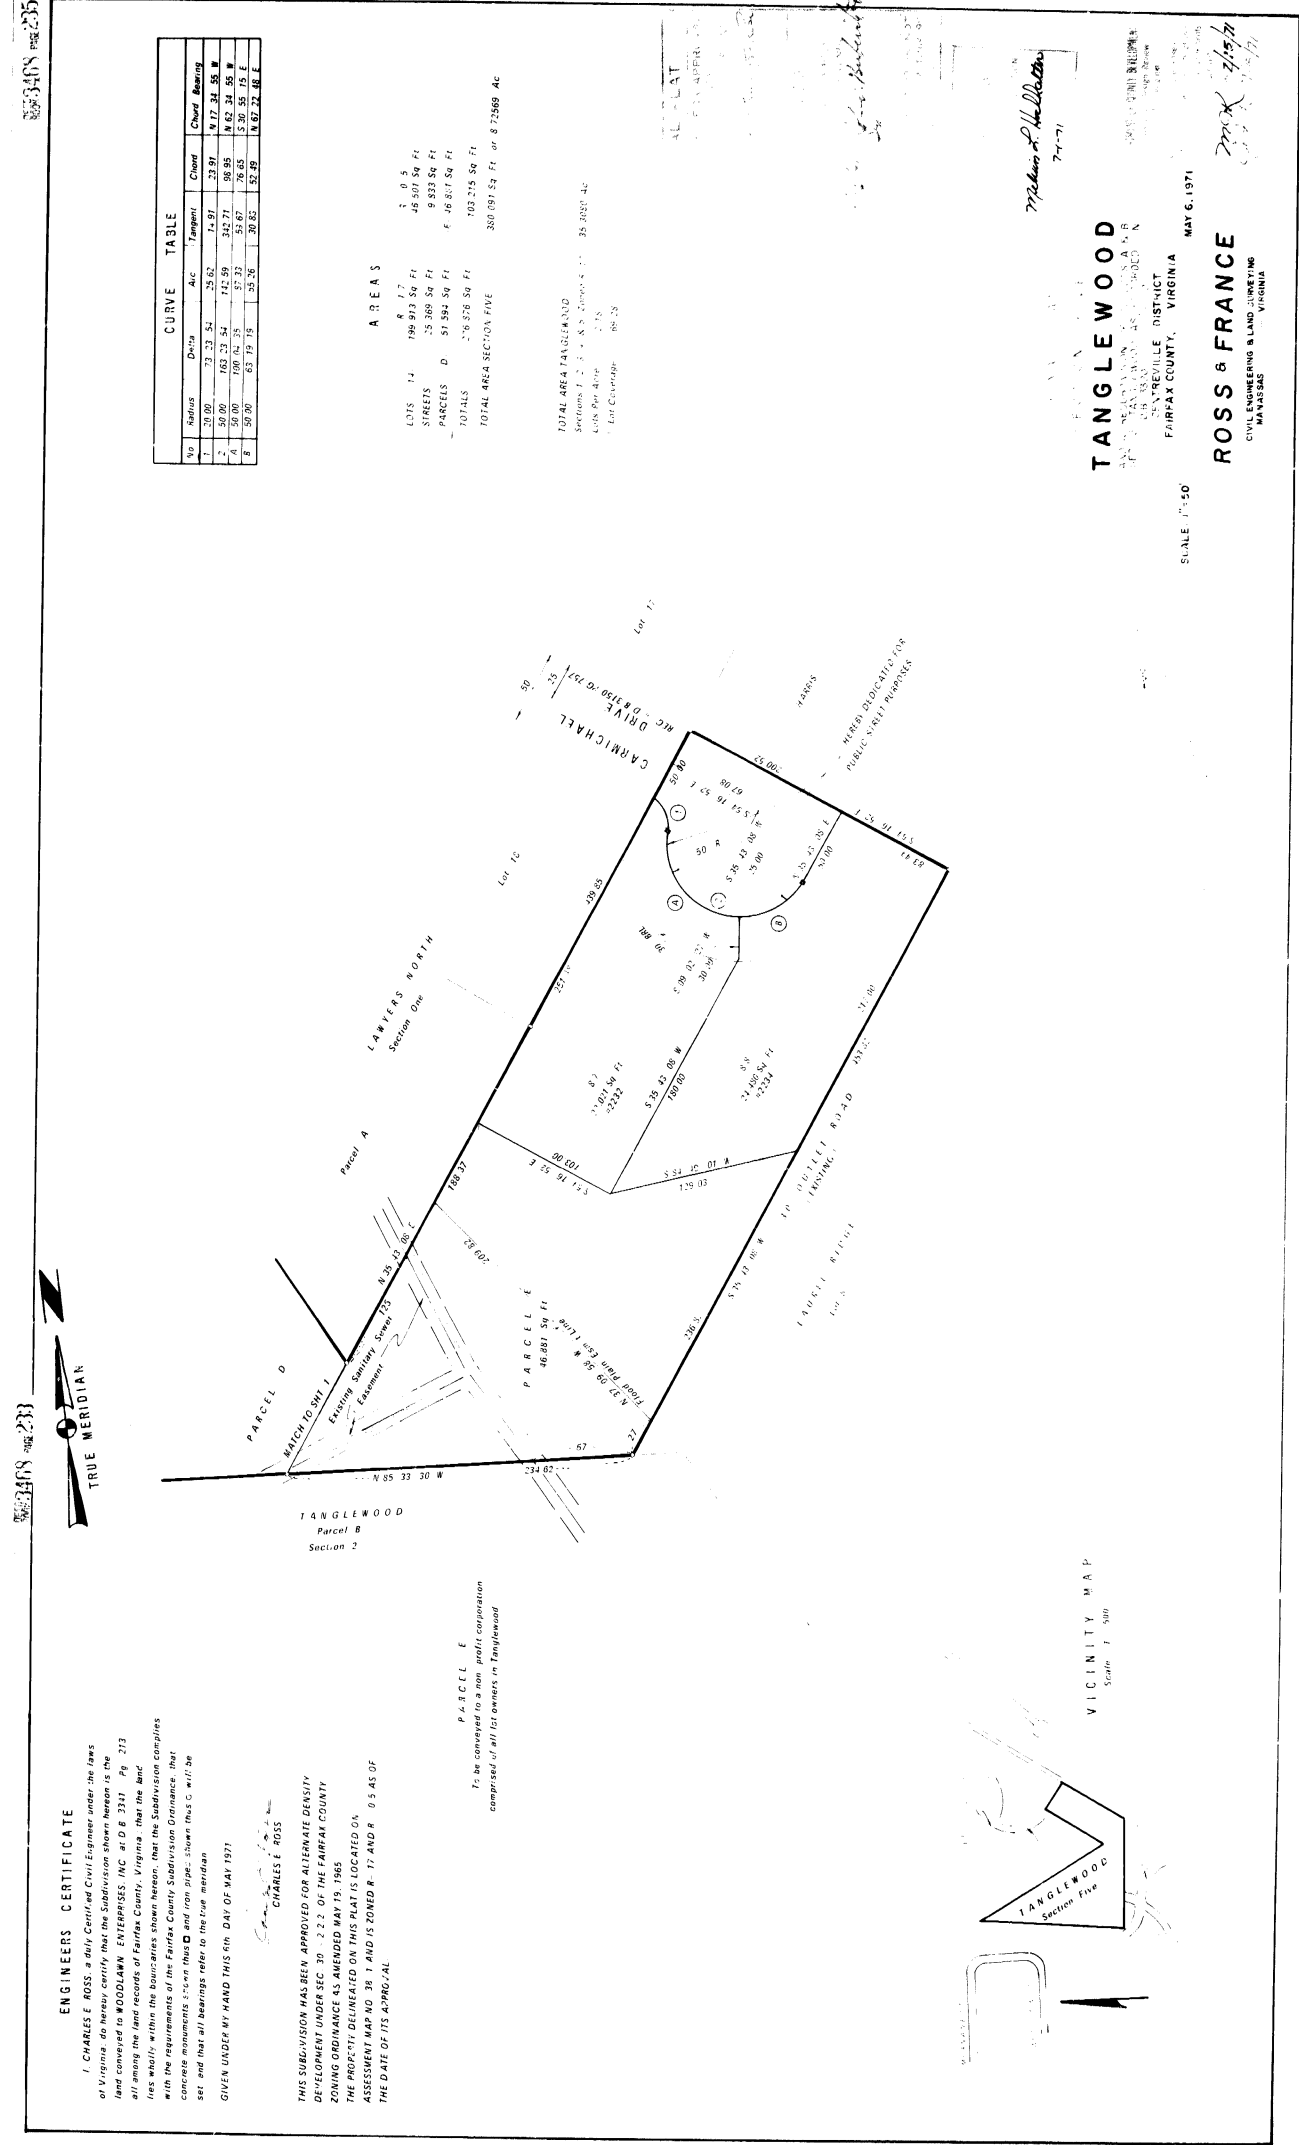

CURVE TABLE

No.	Radius	Chord	ARC	Tangent	Chord Bearing
AREAS






TOTAL AREA TANGLEWOOD

TANGLEWOOD

SCALE: 1" = 50'

MAY 6, 1971

ROSS & FRANCE
CIVIL ENGINEERING & SURVEYING
MANASSAS, VIRGINIA

SMT. NO. 2 OF 2
